
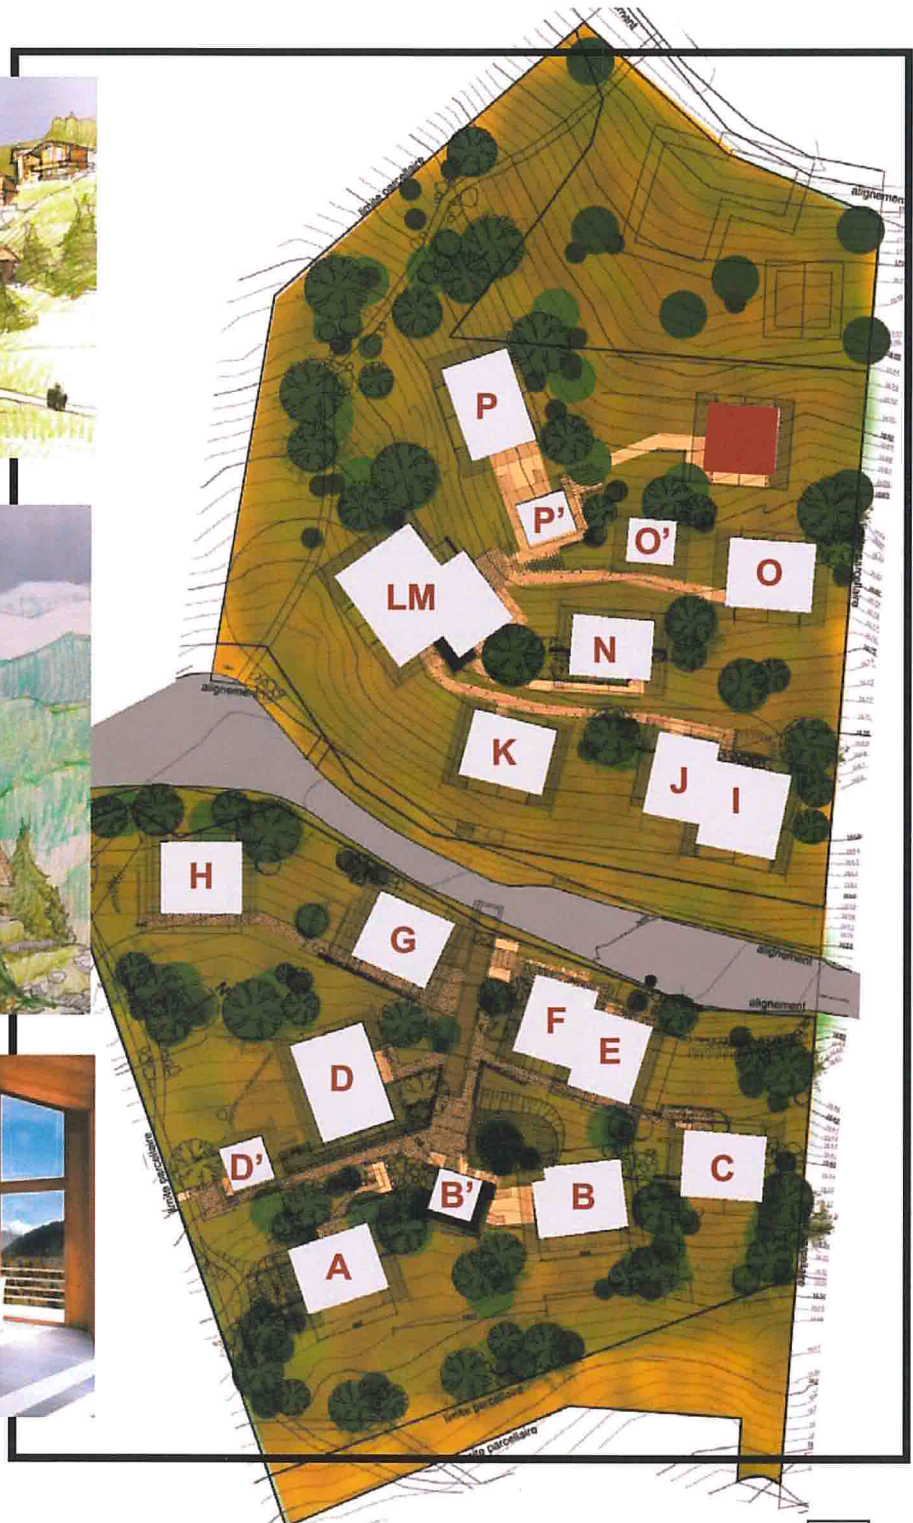


# BEAUREGARD LA RESIDENCE

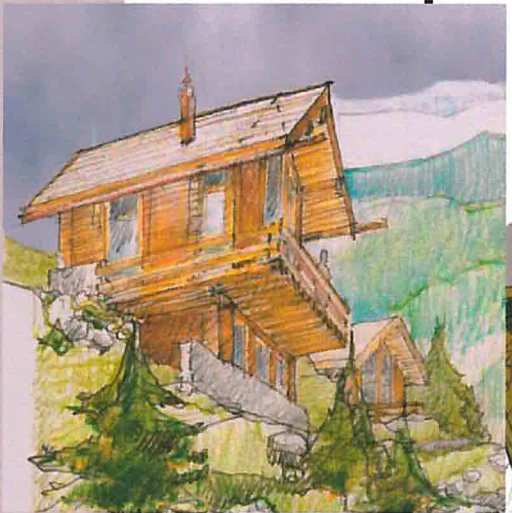

Chalet:    A   B   C   D   E   F   G   H   I   J   K   L   M   N   O   P   **Q**

SURFACE BRUTE DE PLANCHER	171,80 * 1(m <sup>2</sup> )
JARDIN / TERRASSE	11,85 * 1/3(m <sup>2</sup> )
BALCON	19,85 * 1/2(m <sup>2</sup> )

**TOTAL SURFACE BRUTE DE VENTE** **185,68 m<sup>2</sup>**


# Chalet Q



Rez Inferieur  
1/100




# Chalet Q

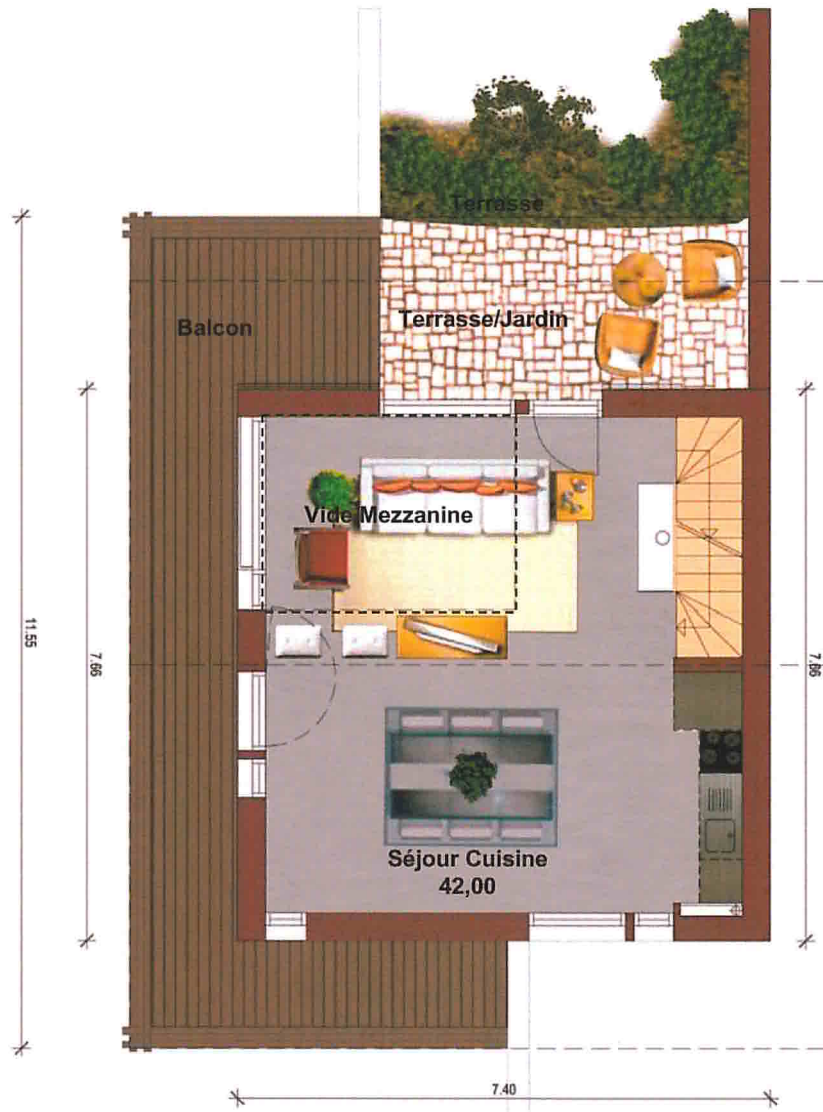

Rez Supérieur  
1/100

# Chalet Q

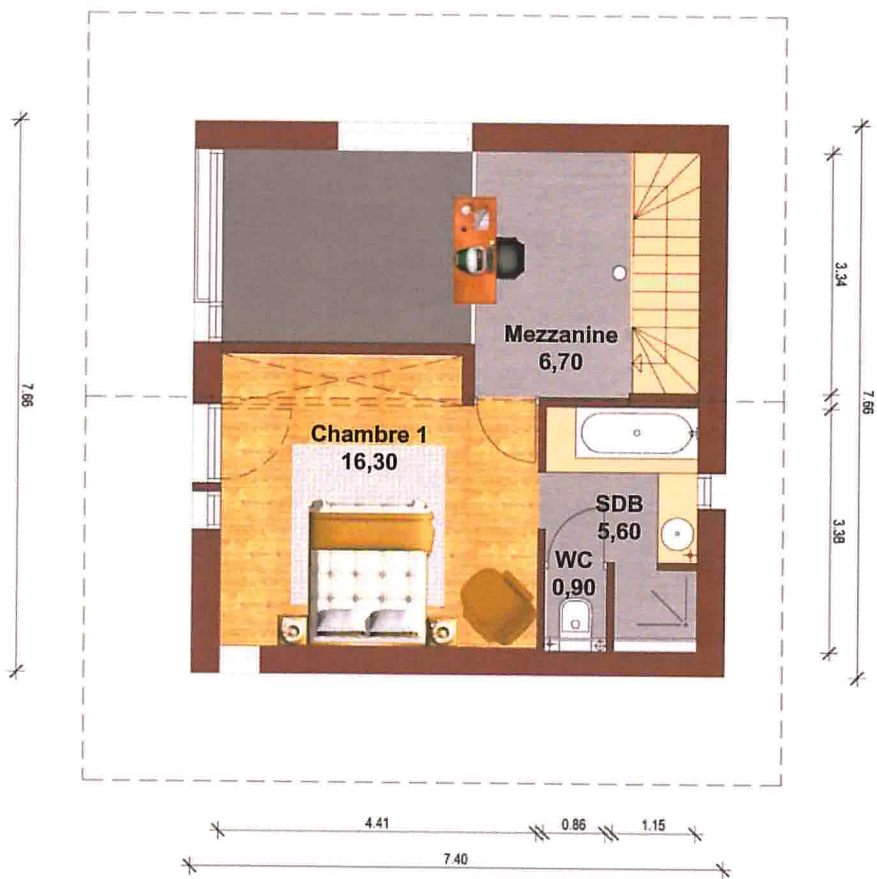

Combles  
1/100